

調布 (野水一丁目)

A

21	22	23
32	33	

道路台帳平面図

A号三十二番


令和五年十二月調製

⑧X=-35.700
⑧Y=20.292.6

⑧X=-35.694.0
⑧Y=20.292.6

⑧X=-35.700
⑧Y=20.292.6

⑧X=-35.694.0
⑧Y=20.292.6

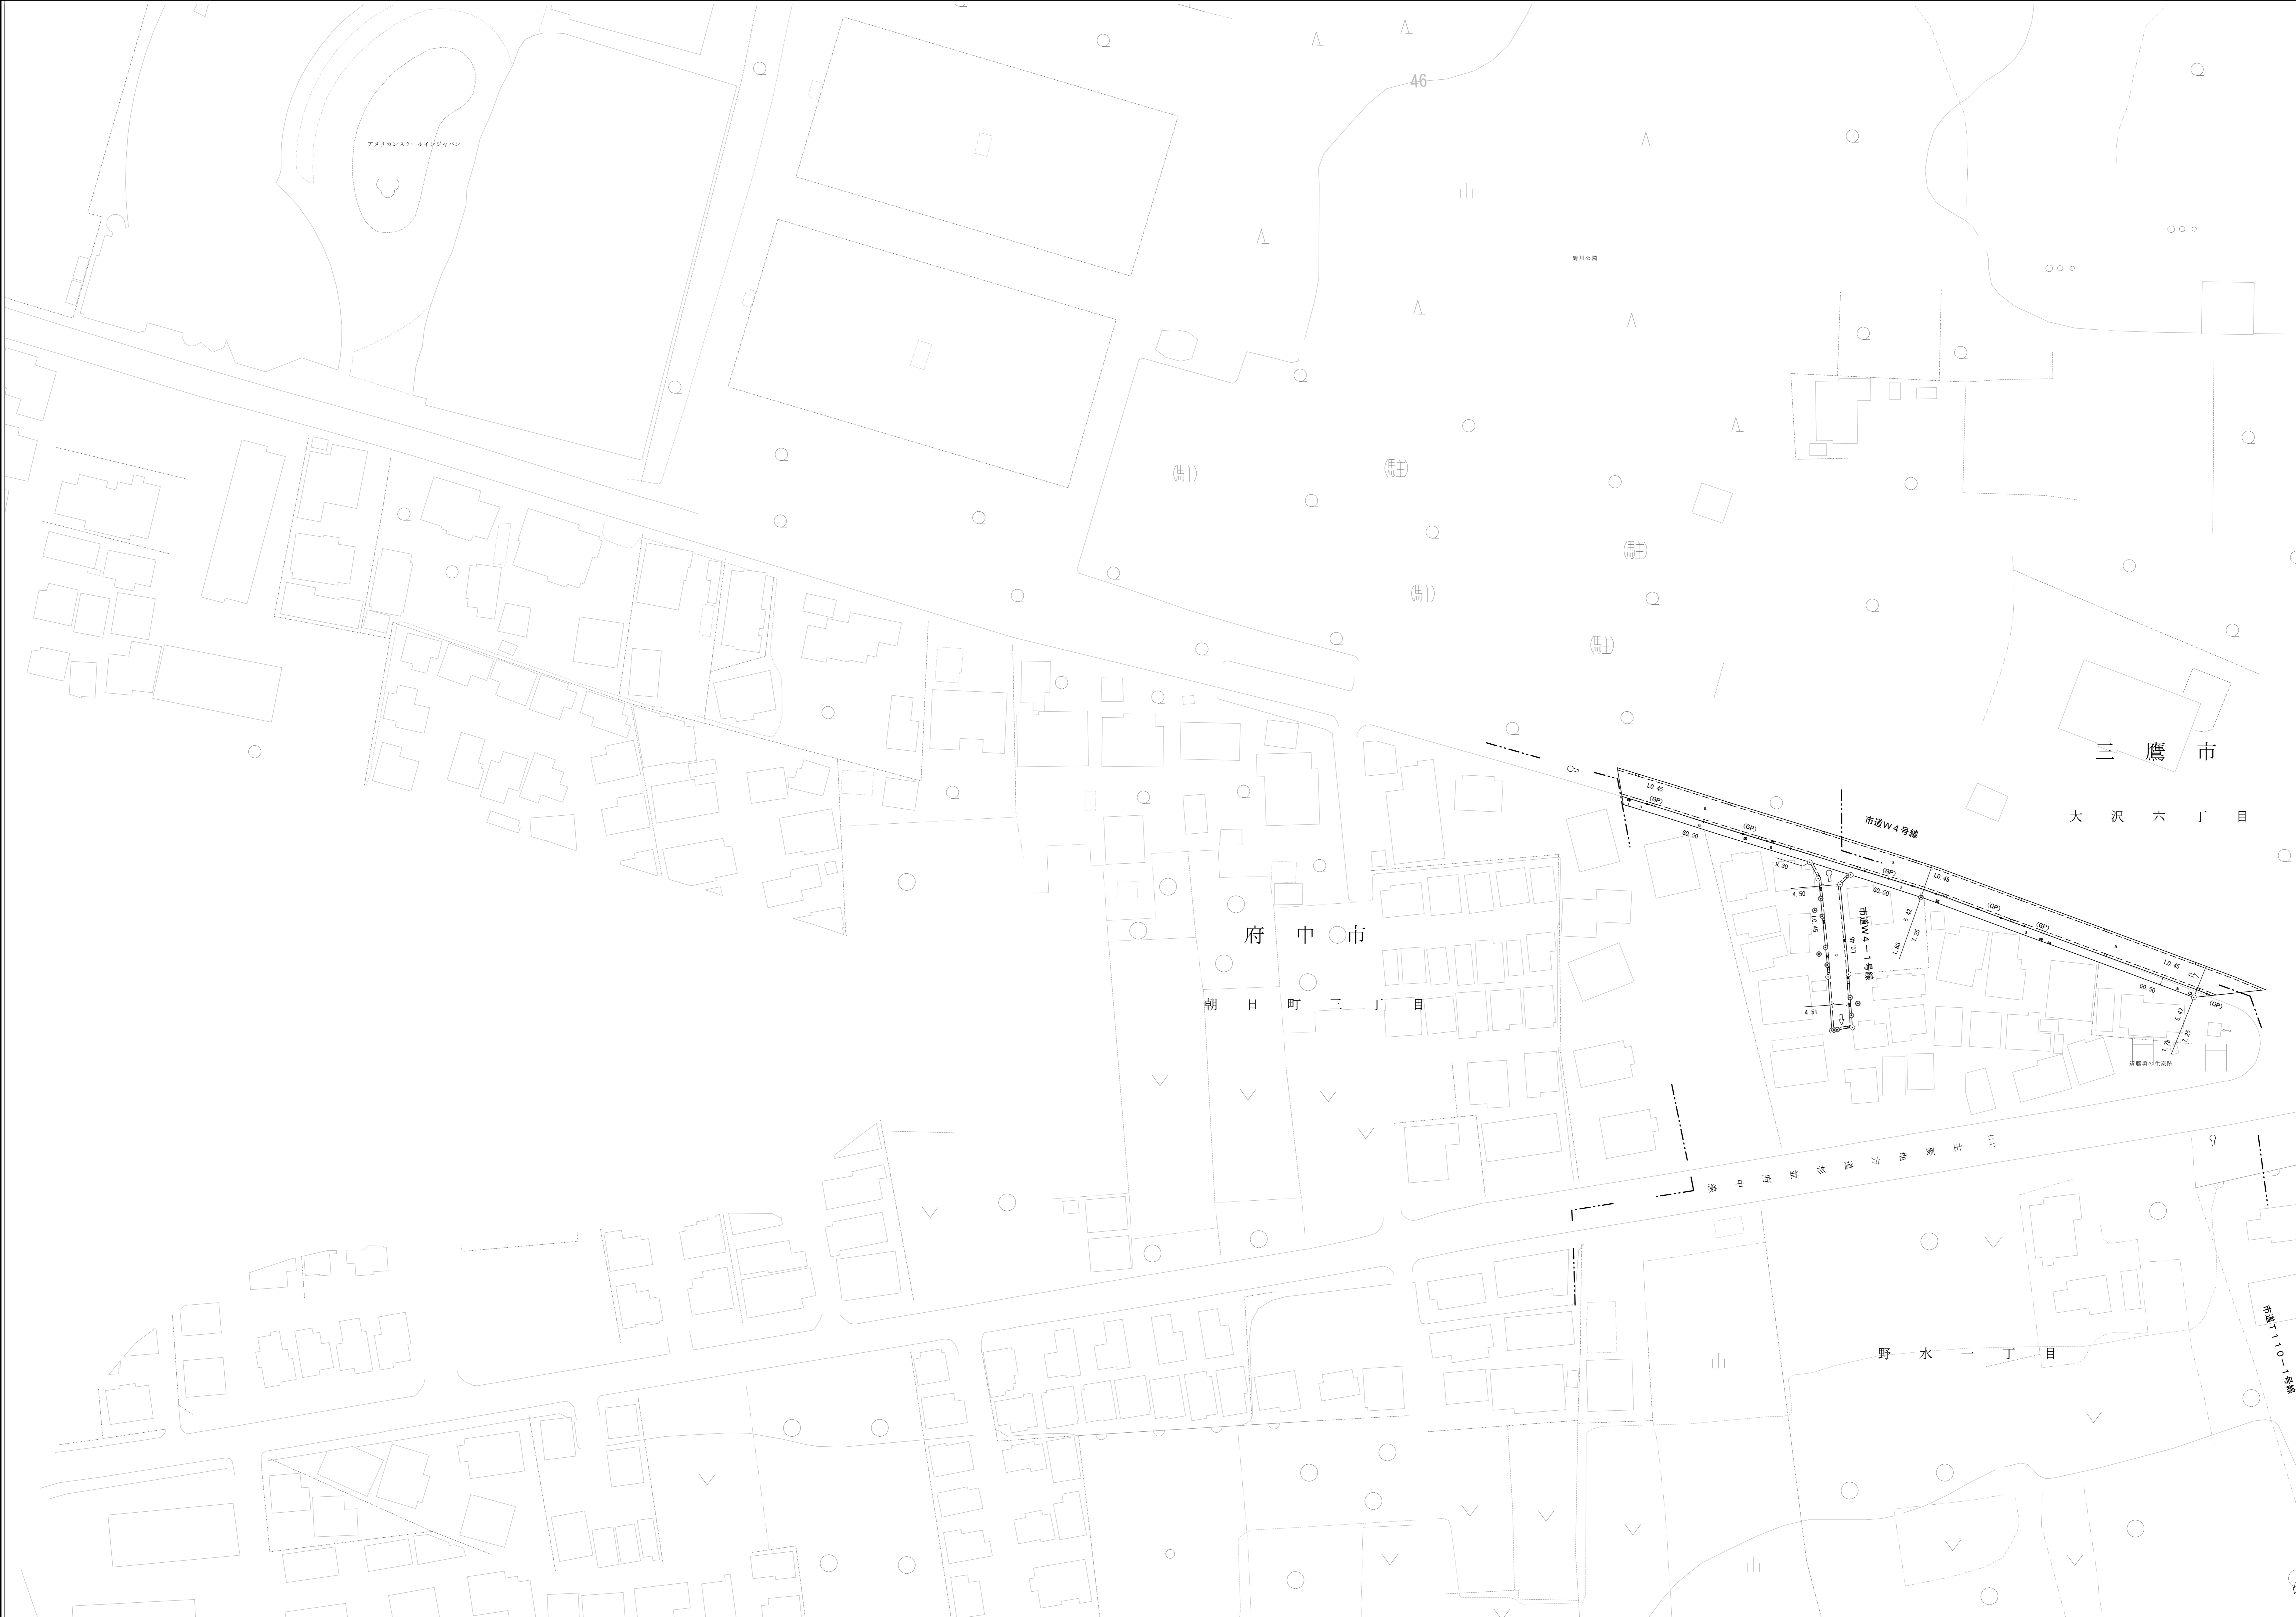

縮尺五百分之一