


調布 (八雲台二丁目、国領町二・三・八丁目、菊野台一・二丁目)

B
18 19 20
28 29 30
38 39 40

道路台帳平面図

B号二十九番

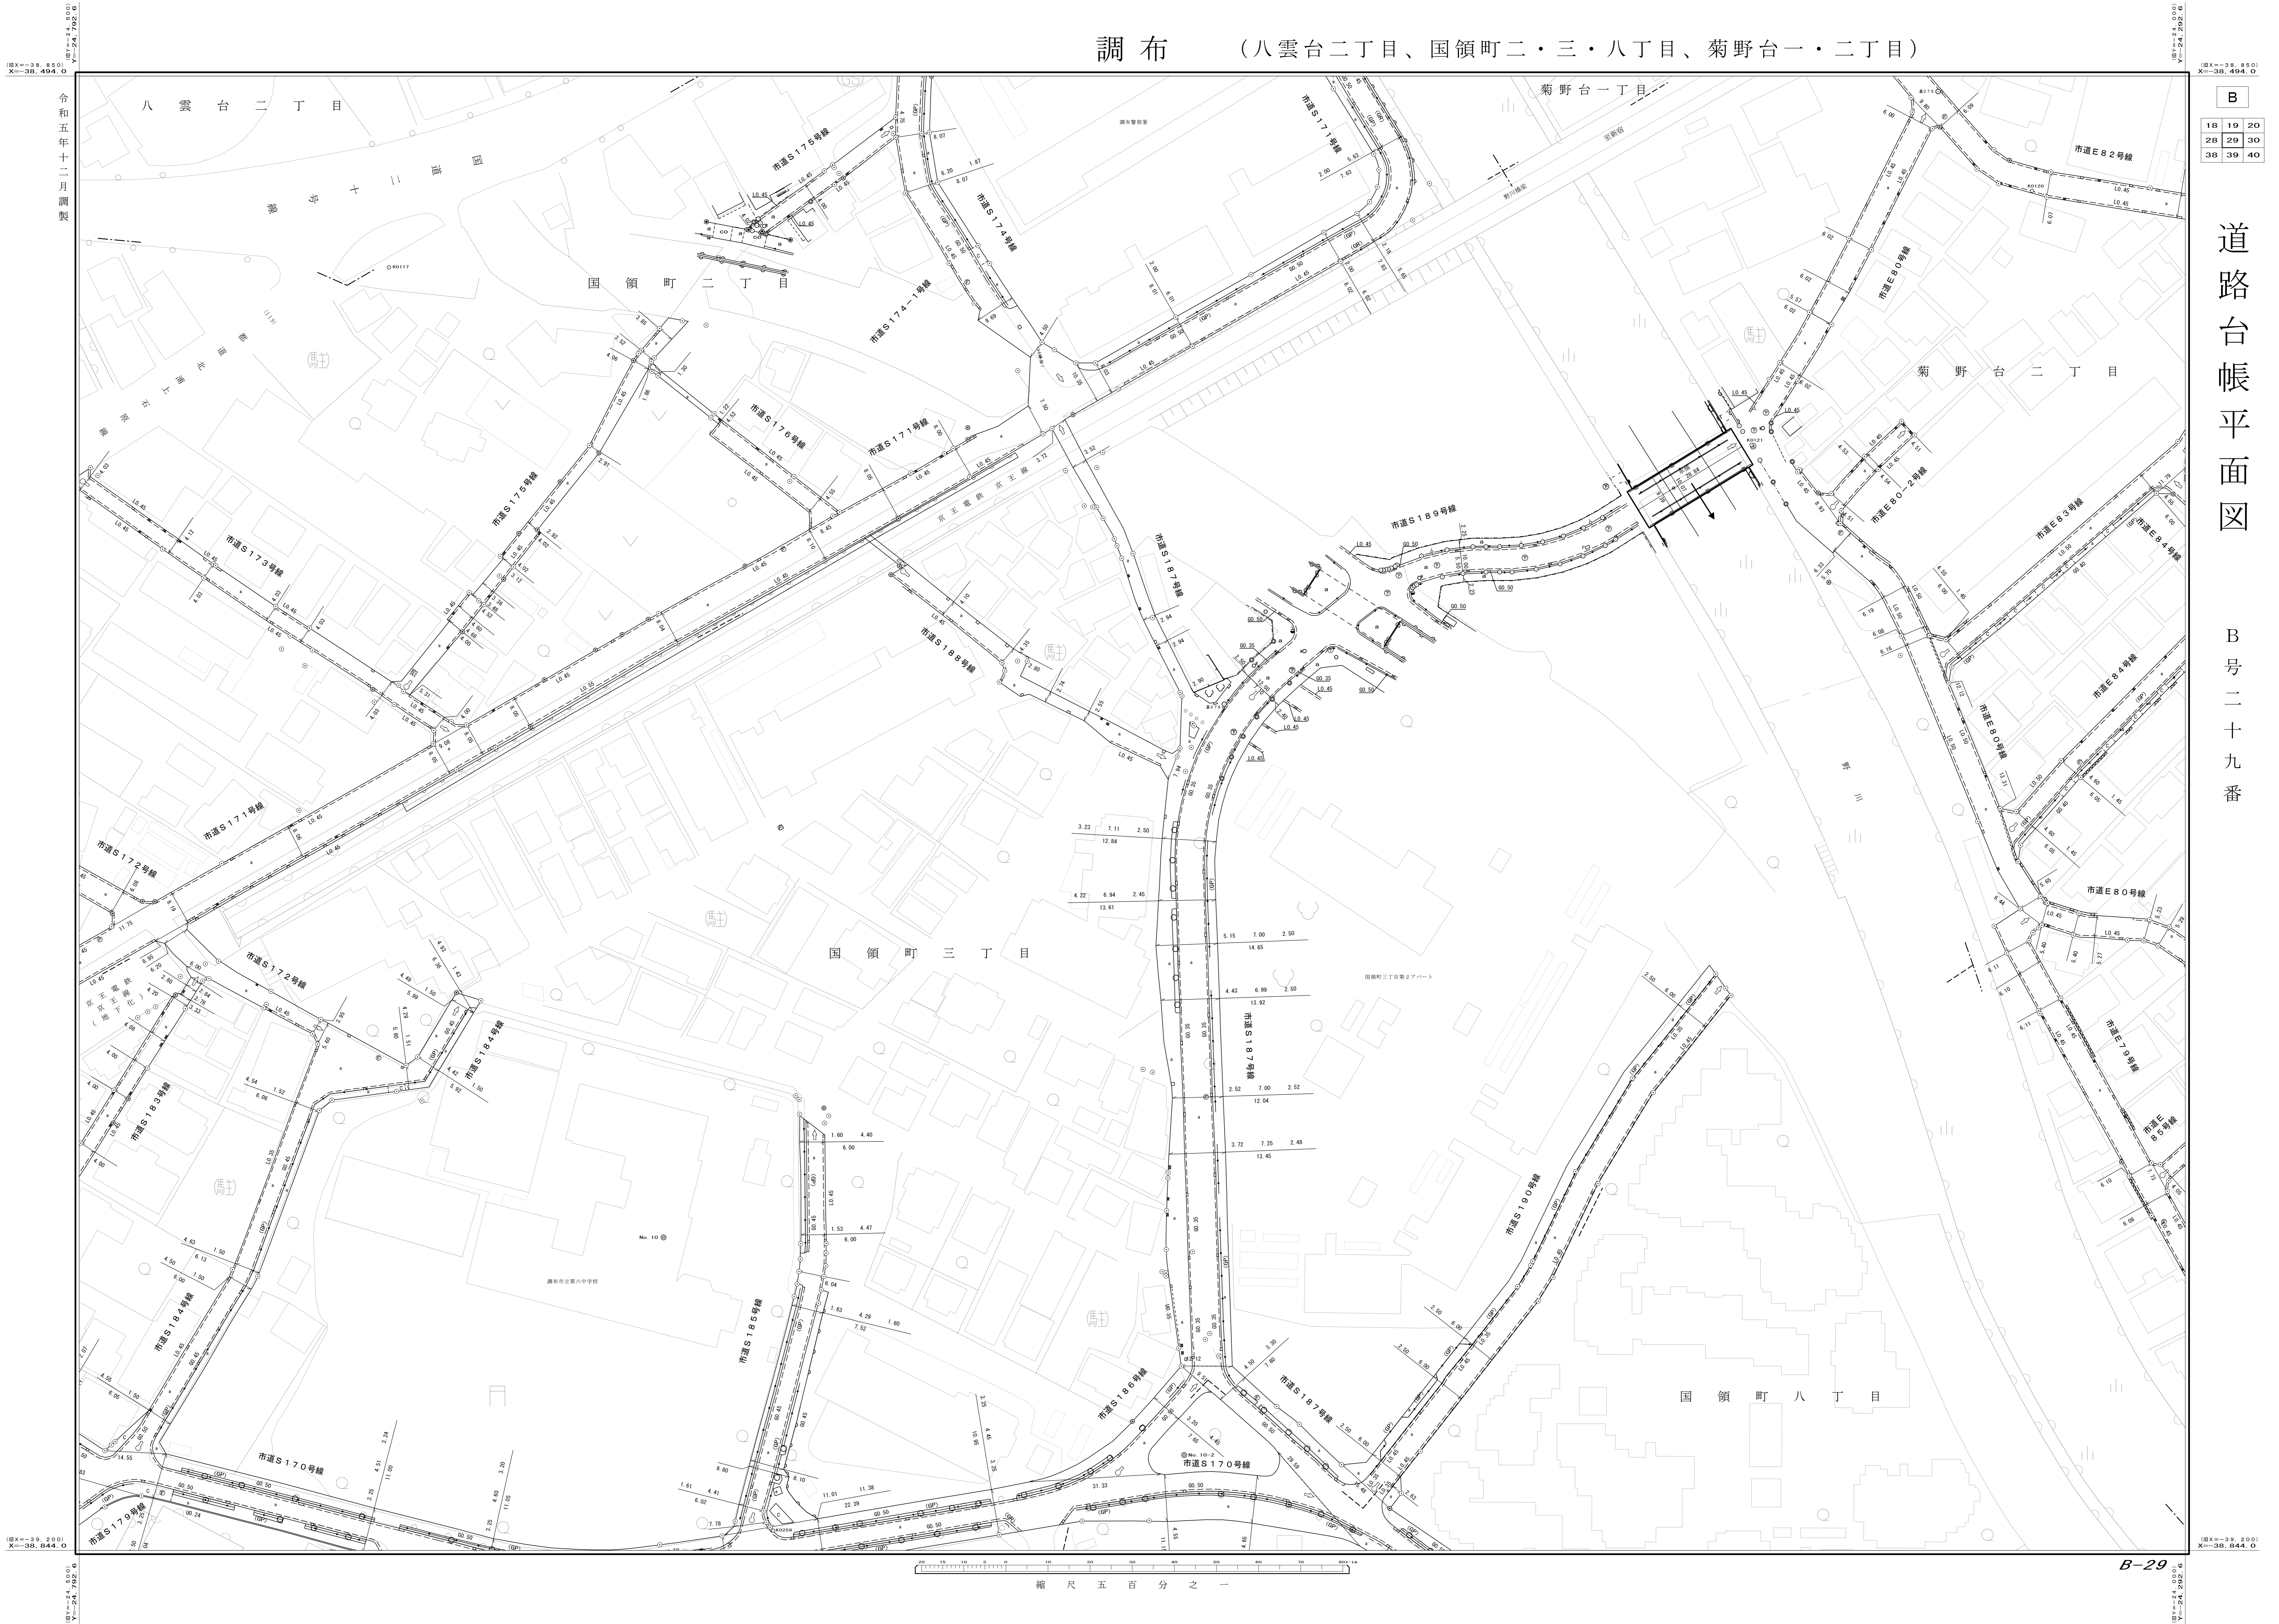

縮尺五百分之一

B-29

令和五年十二月調製
 図例: 38.850, 38.854, 38.858, 44.634,