


調布 (東つつじヶ丘一・二丁目、若葉町一丁目)

D
91 92 93
1 2 3
11 12 13

道路台帳平面図

D号二番

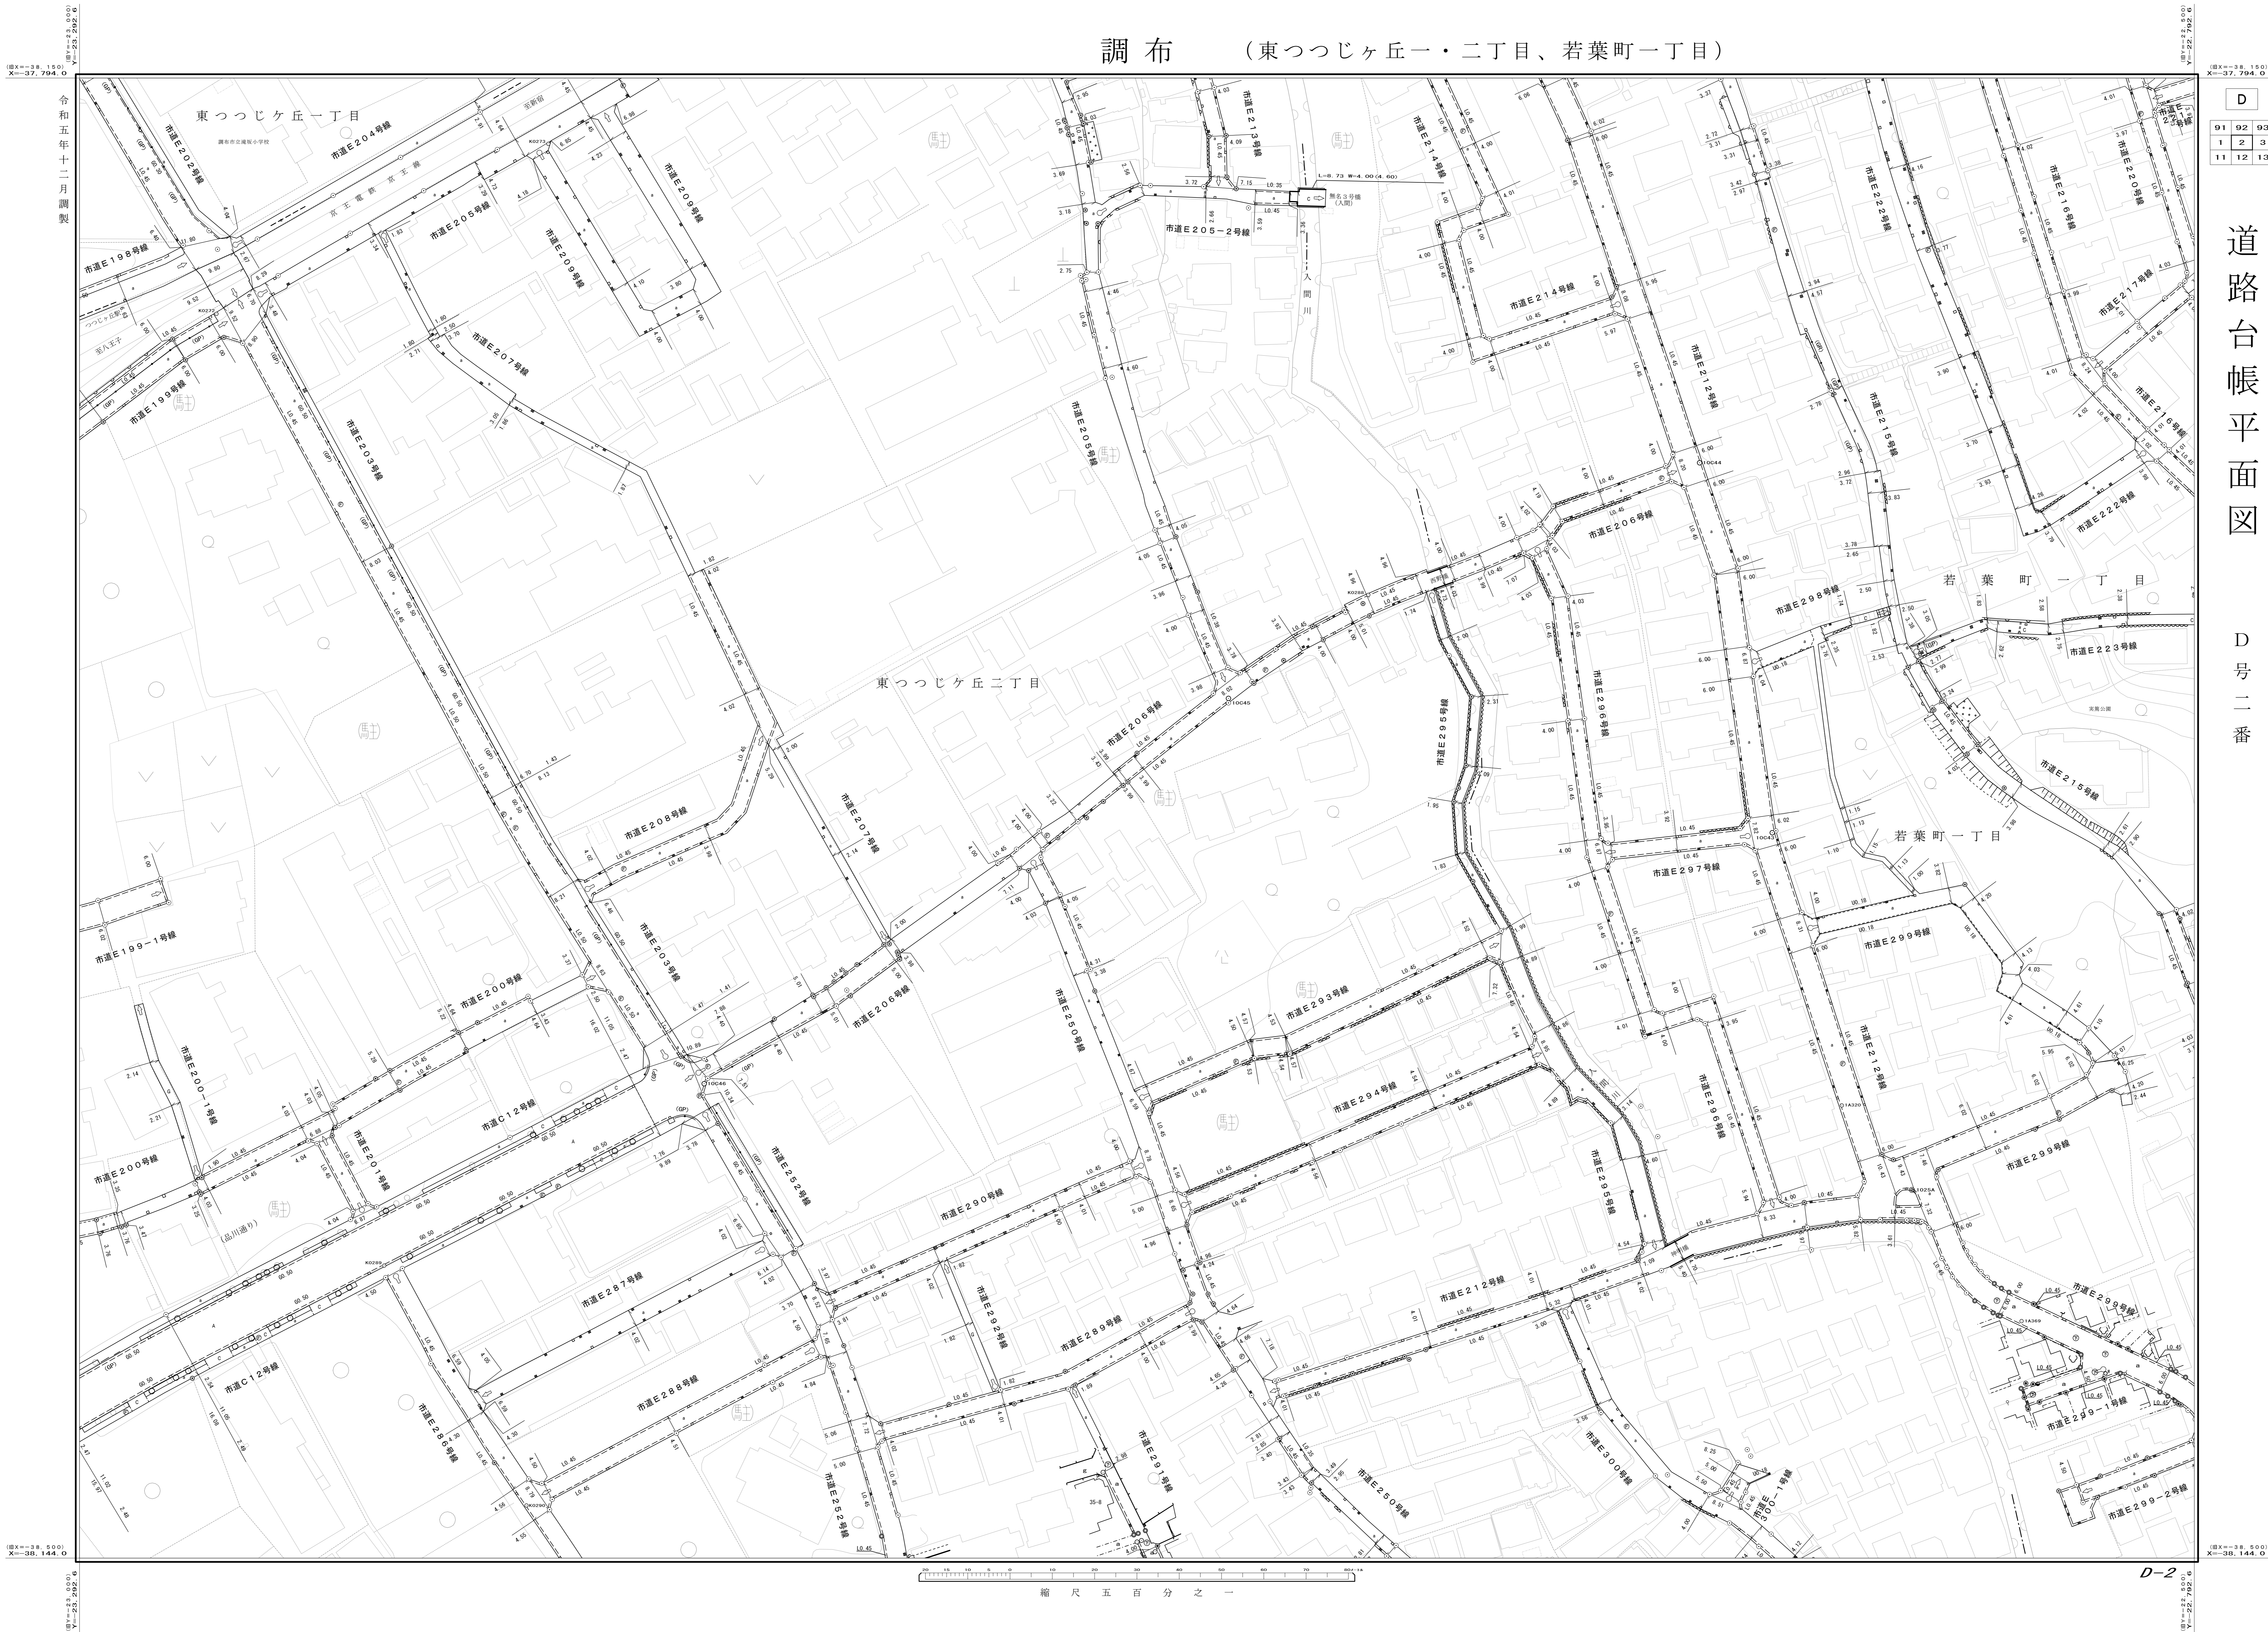

縮尺 五百分之一

D-2

令和五年十二月調製

④X=38.150 Y=23.292.6
X=37.784.0

④X=38.000 Y=23.292.6
X=38.144.0

④X=38.150 Y=23.292.6
X=37.784.0

④X=38.000 Y=23.292.6
X=38.144.0