






案内図 N.S

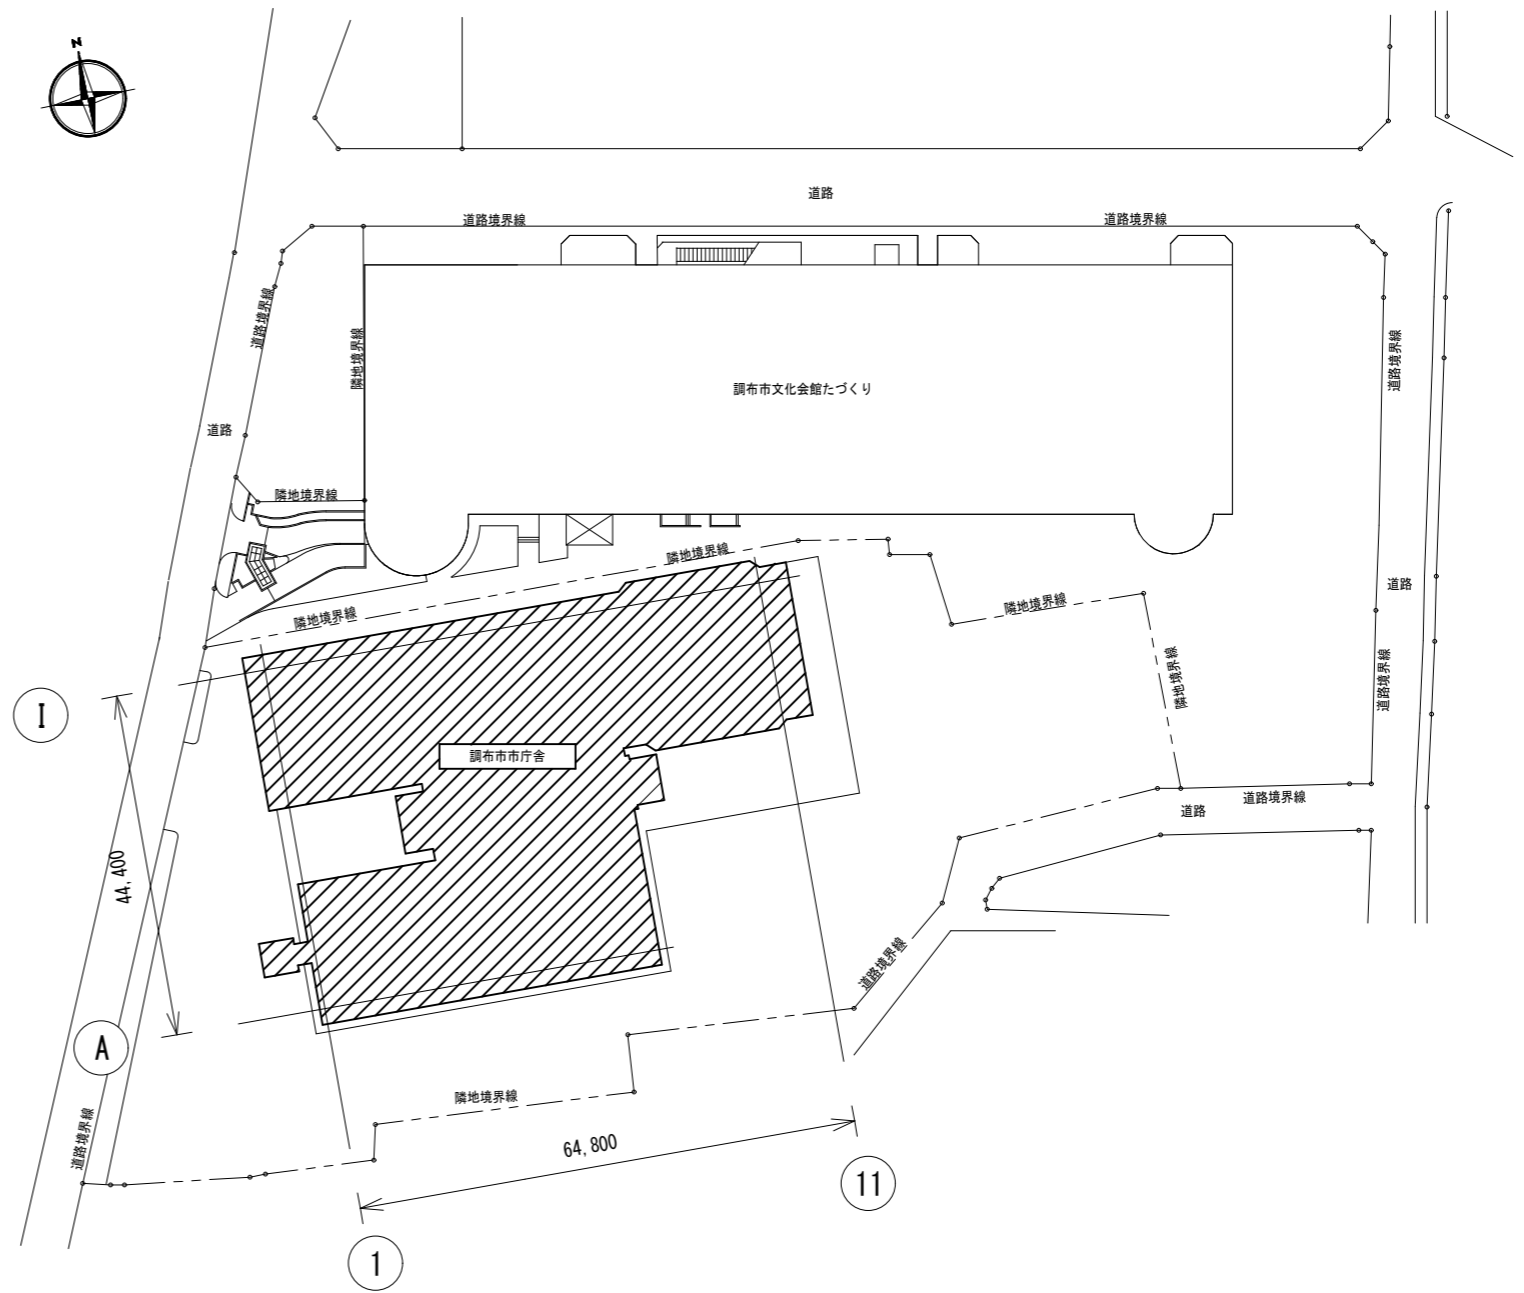


配置図 S=1/1000

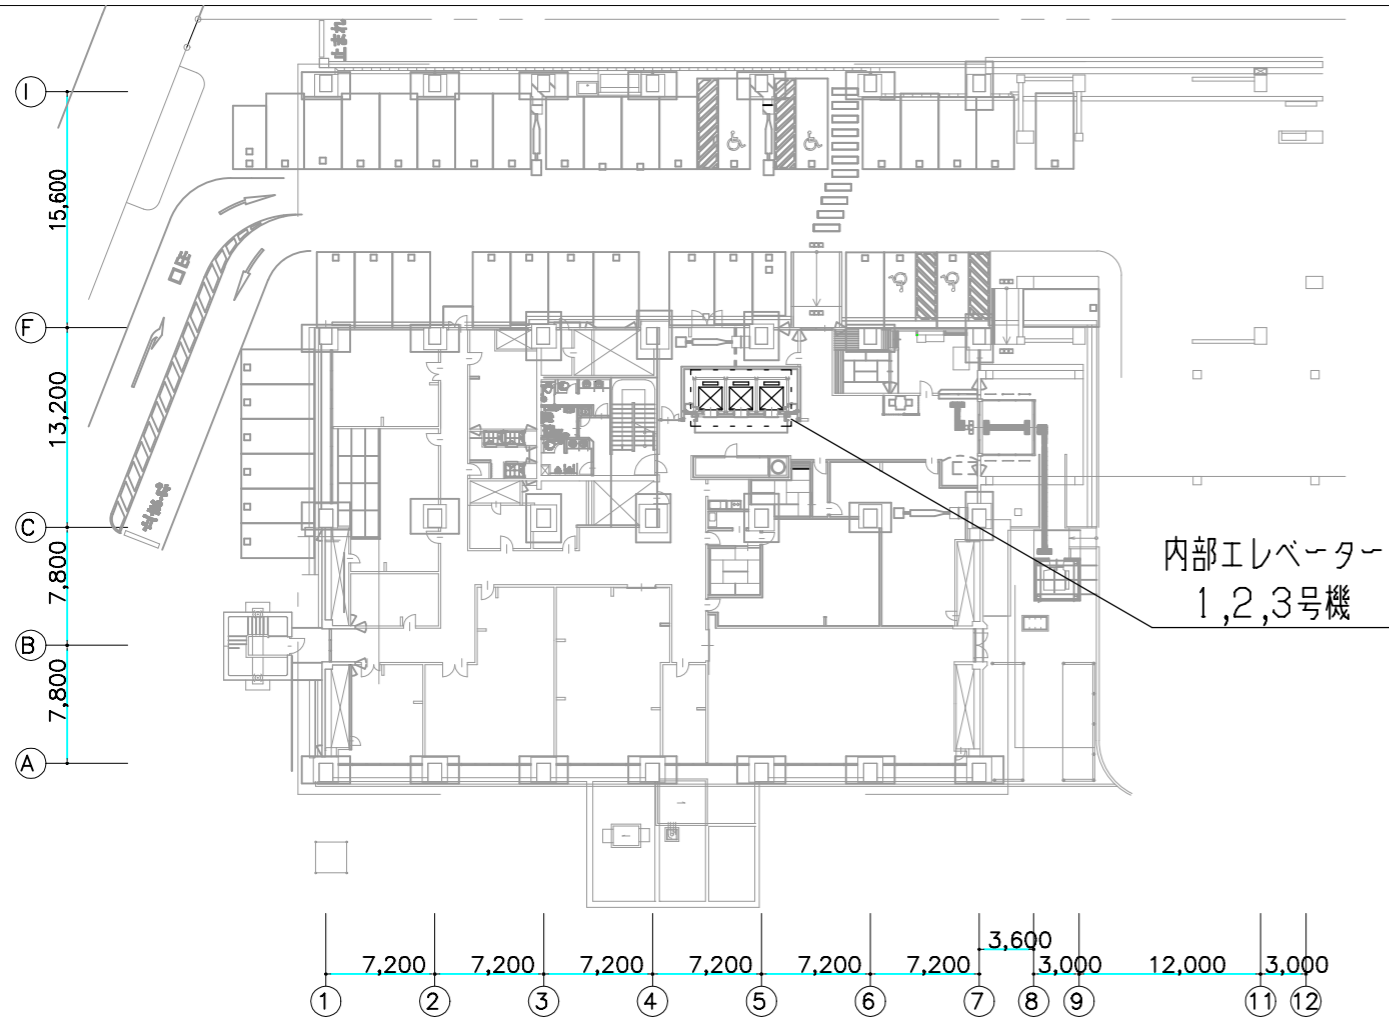


1階平面図 1/500

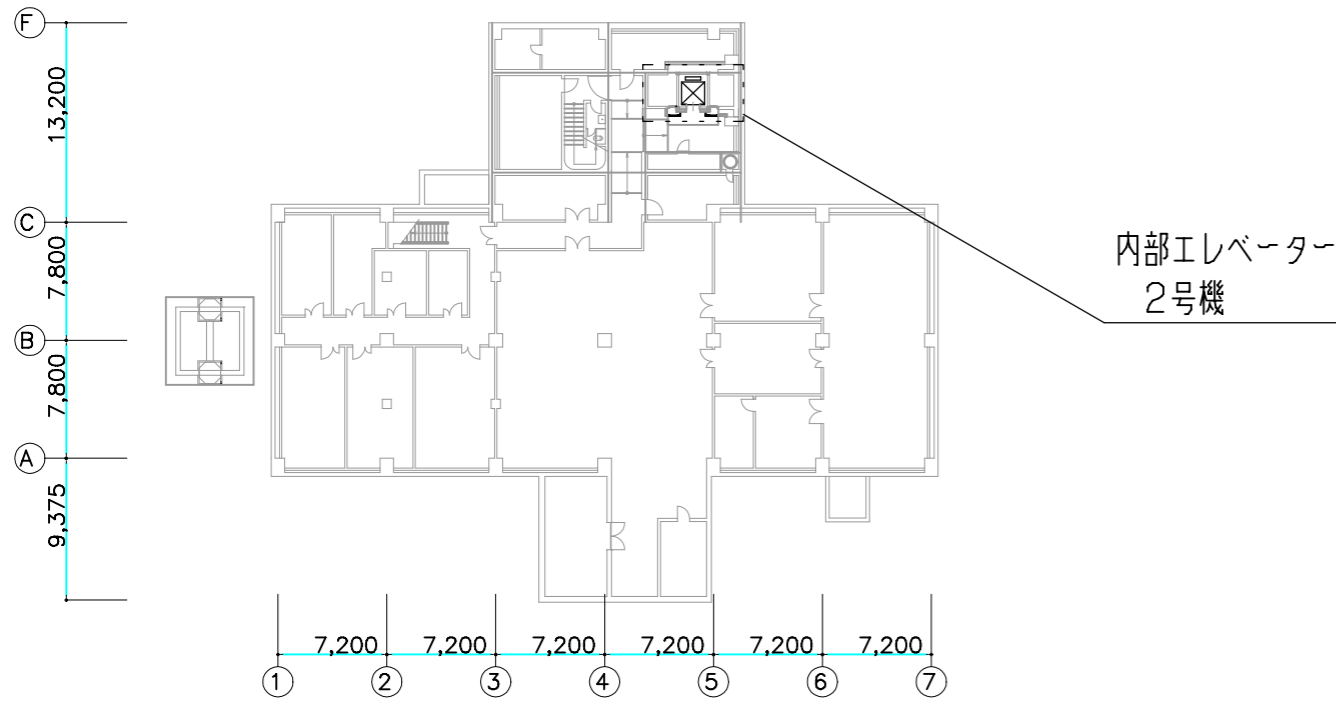





B階平面図 1/500

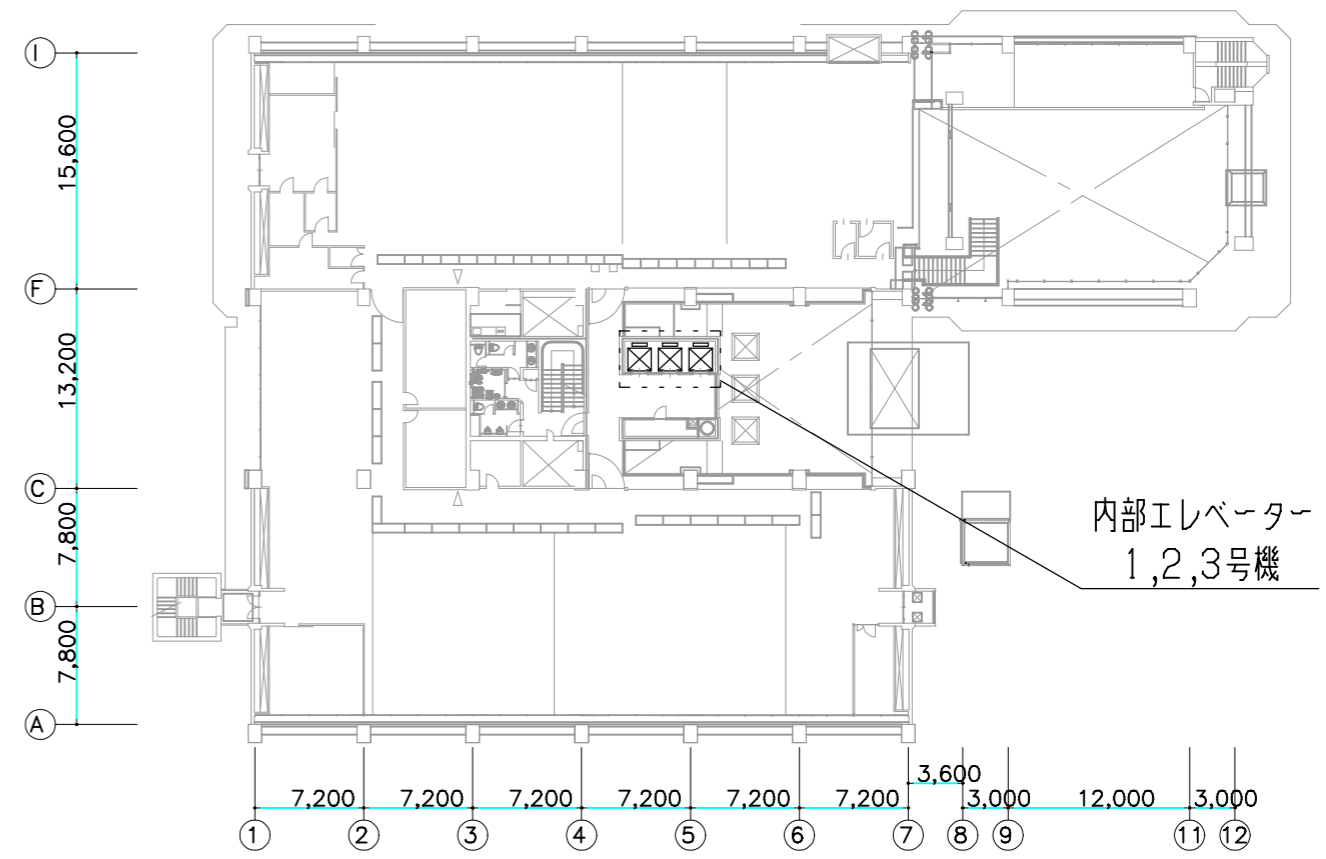

3階平面図 1/500

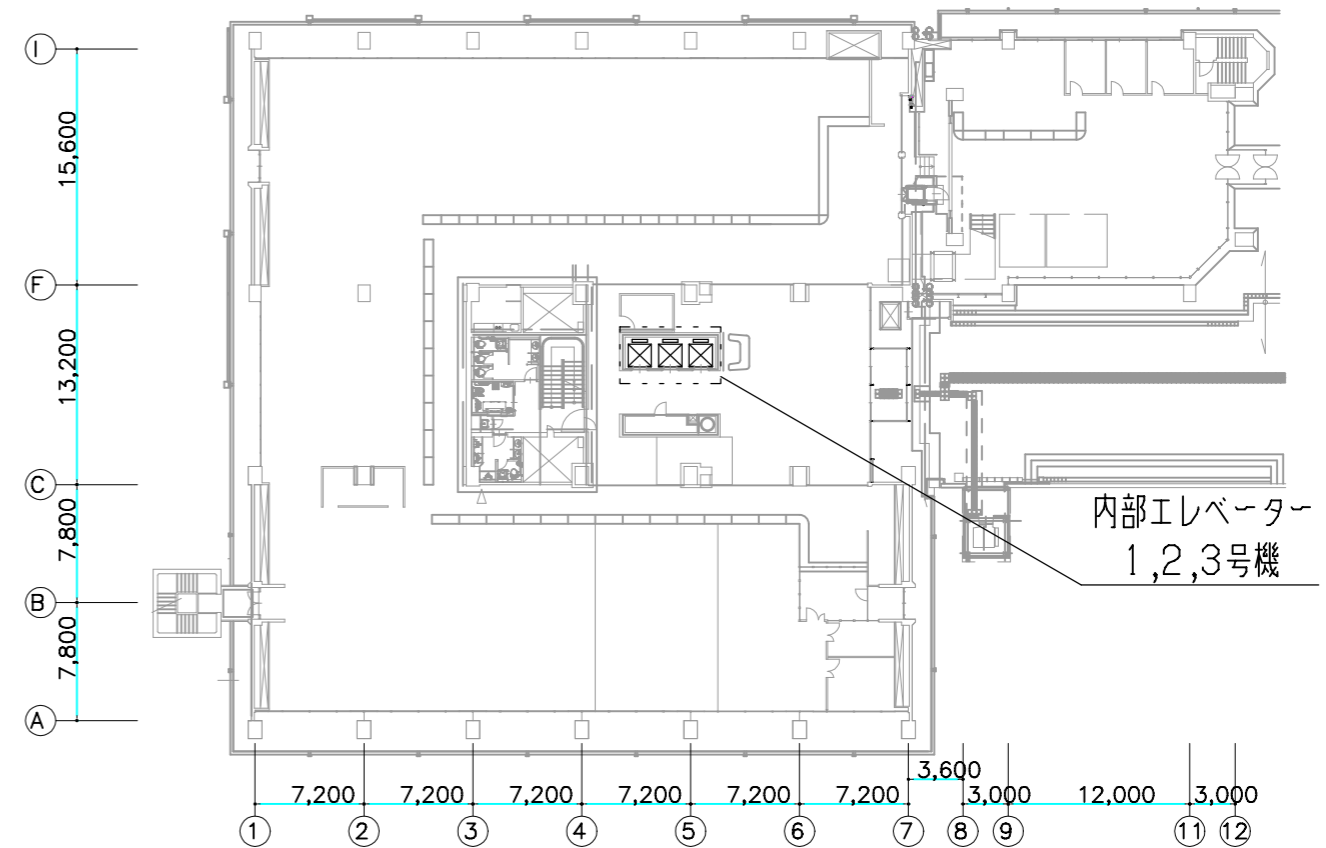


2階平面図 1/500

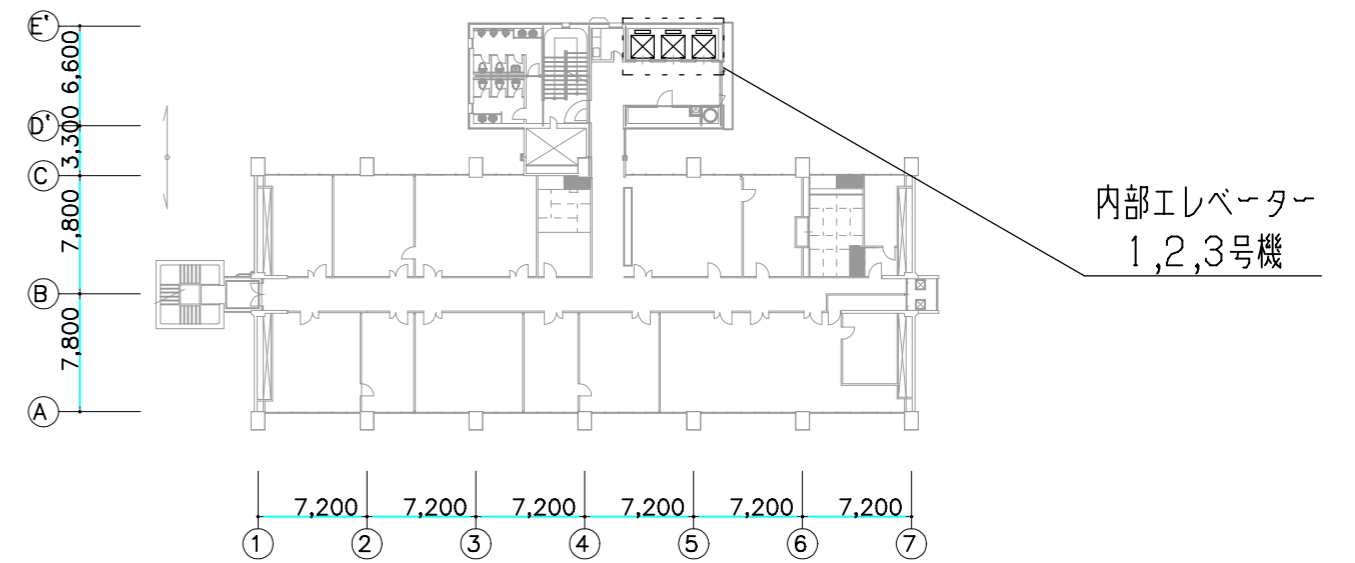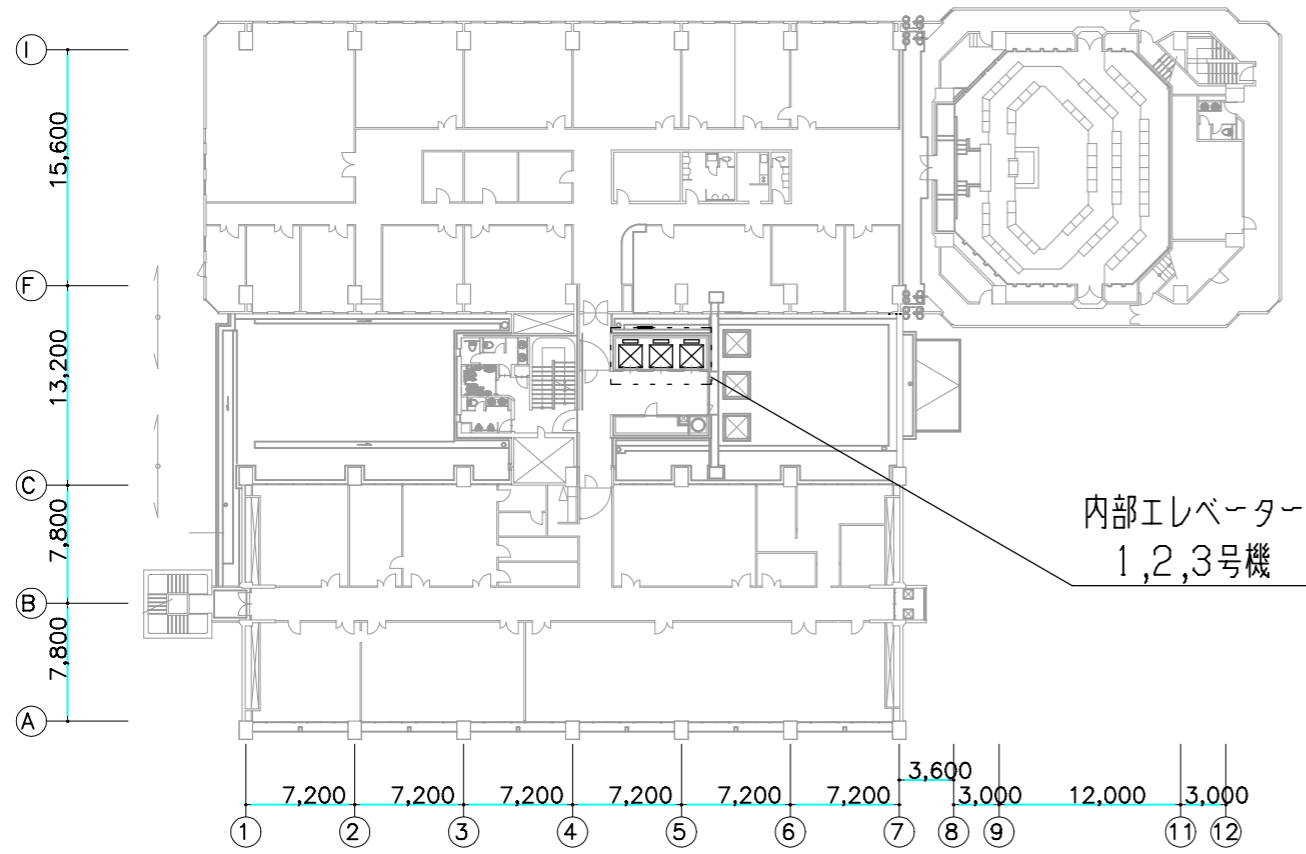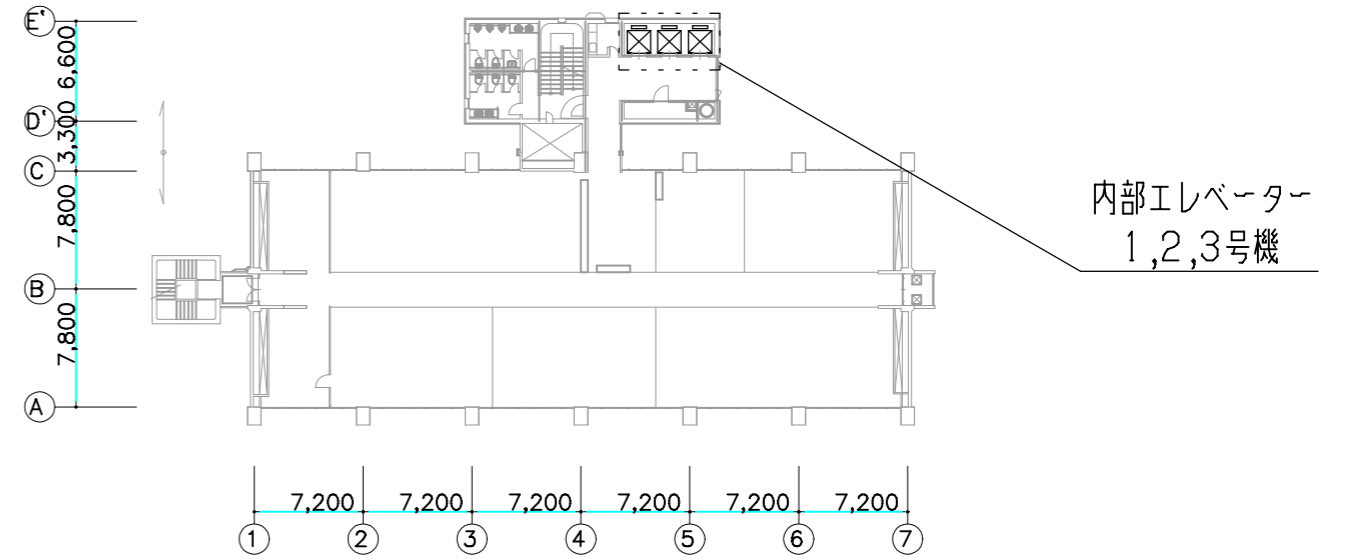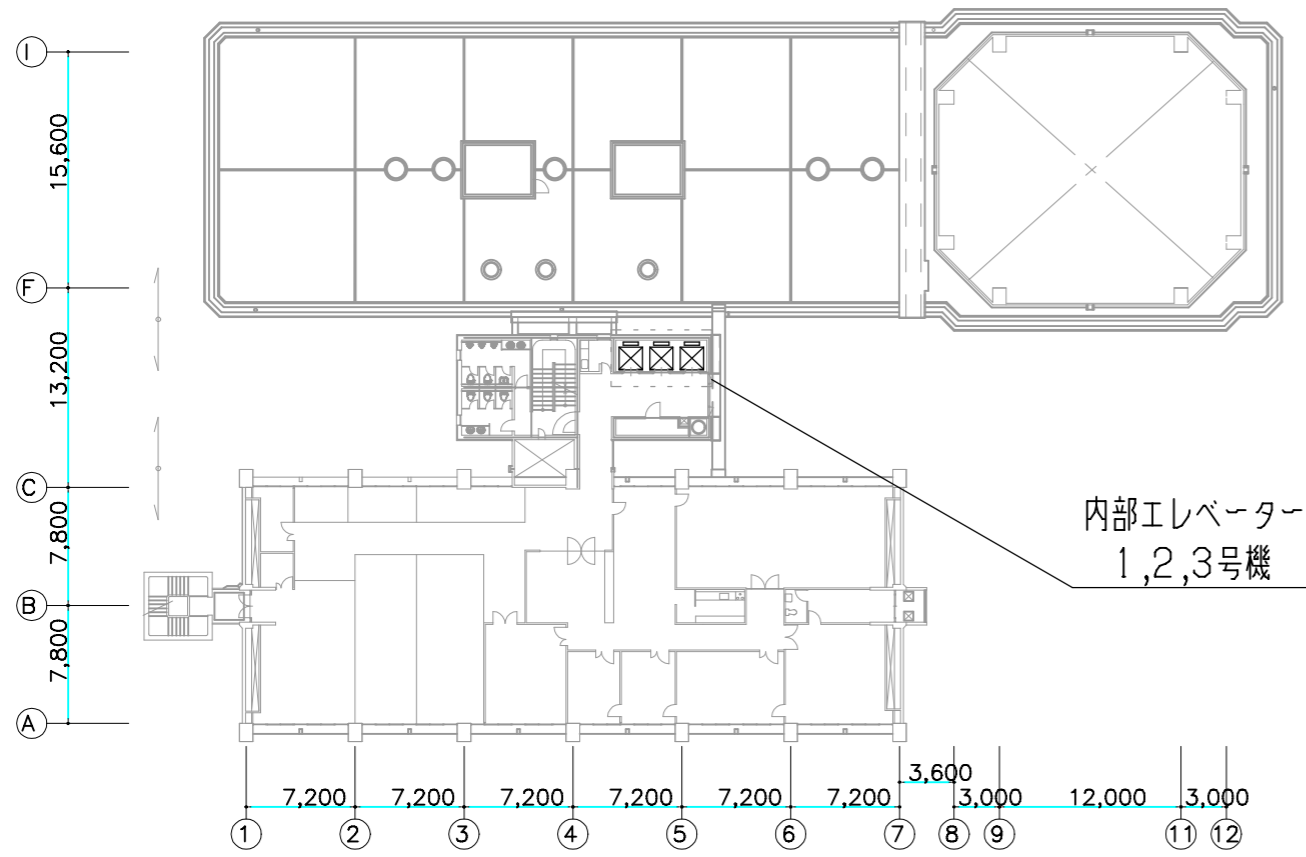


4階平面図 1/500

6階平面図 1/500

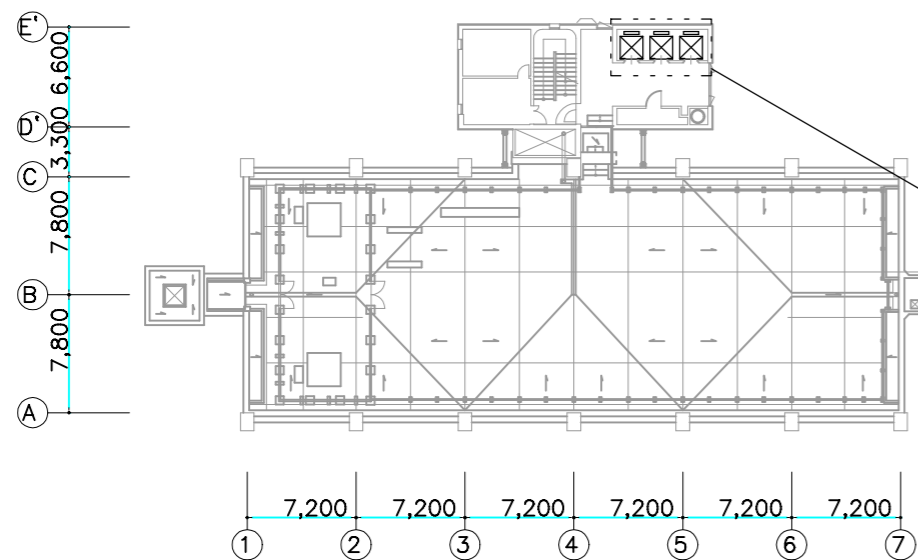


塔屋1階平面図 1/500

内部エレベーター  
1,2,3号機

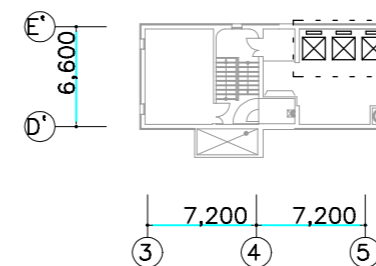


塔屋3階平面図 1/500

内部エレベーター  
1,2,3号機

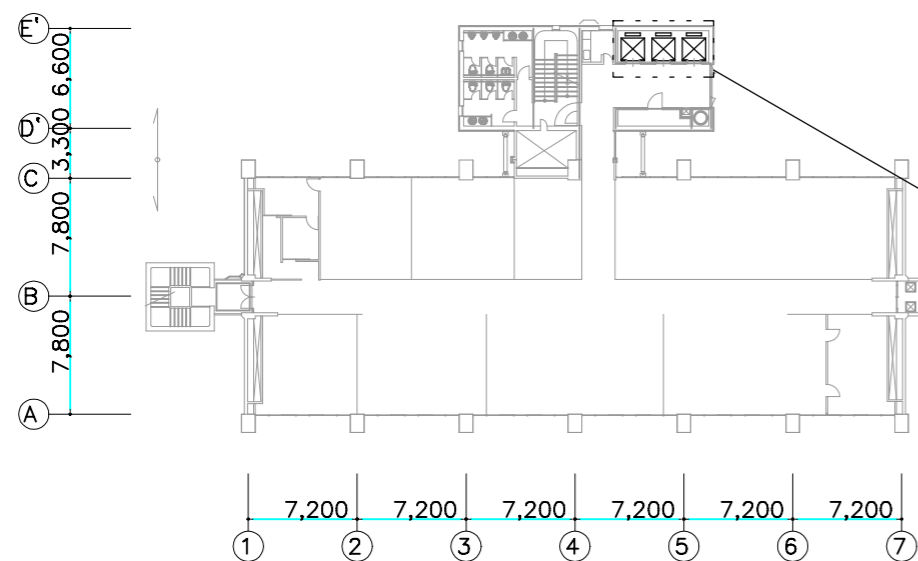

8階平面図 1/500

内部エレベーター  
1,2,3号機

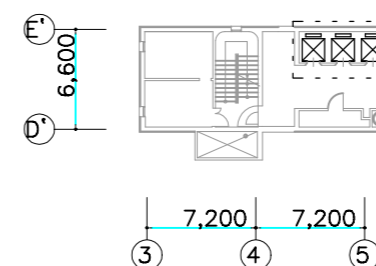

塔屋2階平面図 1/500

内部エレベーター  
1,2,3号機